


BUILDING: 999 TOUTH

SUITE NUMBER: 3RD FLOOR

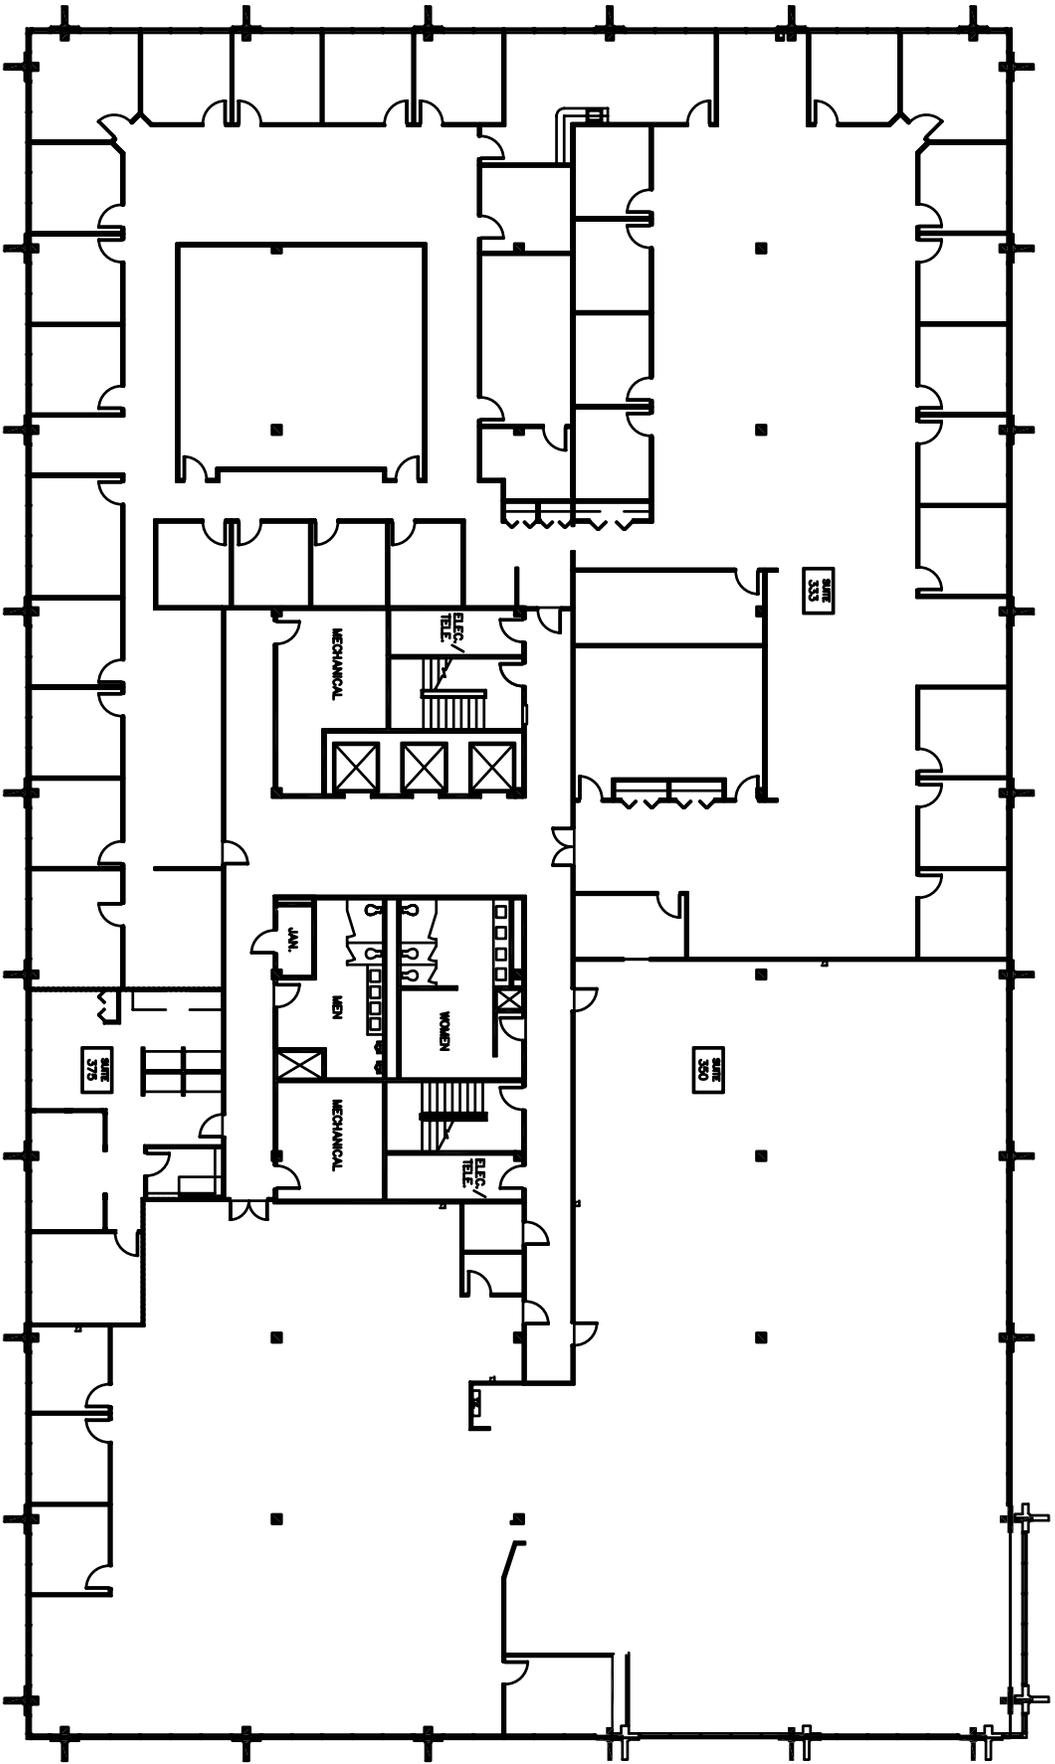

SUITE # 3RD FLOOR

SCALE: N.T.S.

